

- Instructions:
- All dimensions are in ft./inches.
 - All indicates levels are finished levels.
 - All dimensions to be read and not scaled.
 - This drawing is to be copyright of the designer.
 - This drawing is to be read as per designers specification.
 - All dimensions to be verified on site,any discrepancies to be reported immediately.

CLIENT NAME:


DATE:.


TITLE:.
Beam plan

PLAN BY:

Er. Prakhhar Mishra

Email:mishraprakhhar278@gmail.com
Youtube: Prakhhar Architecture
Instagram:Prakhhar_Architecture
Website: prakhhararchitecture.com

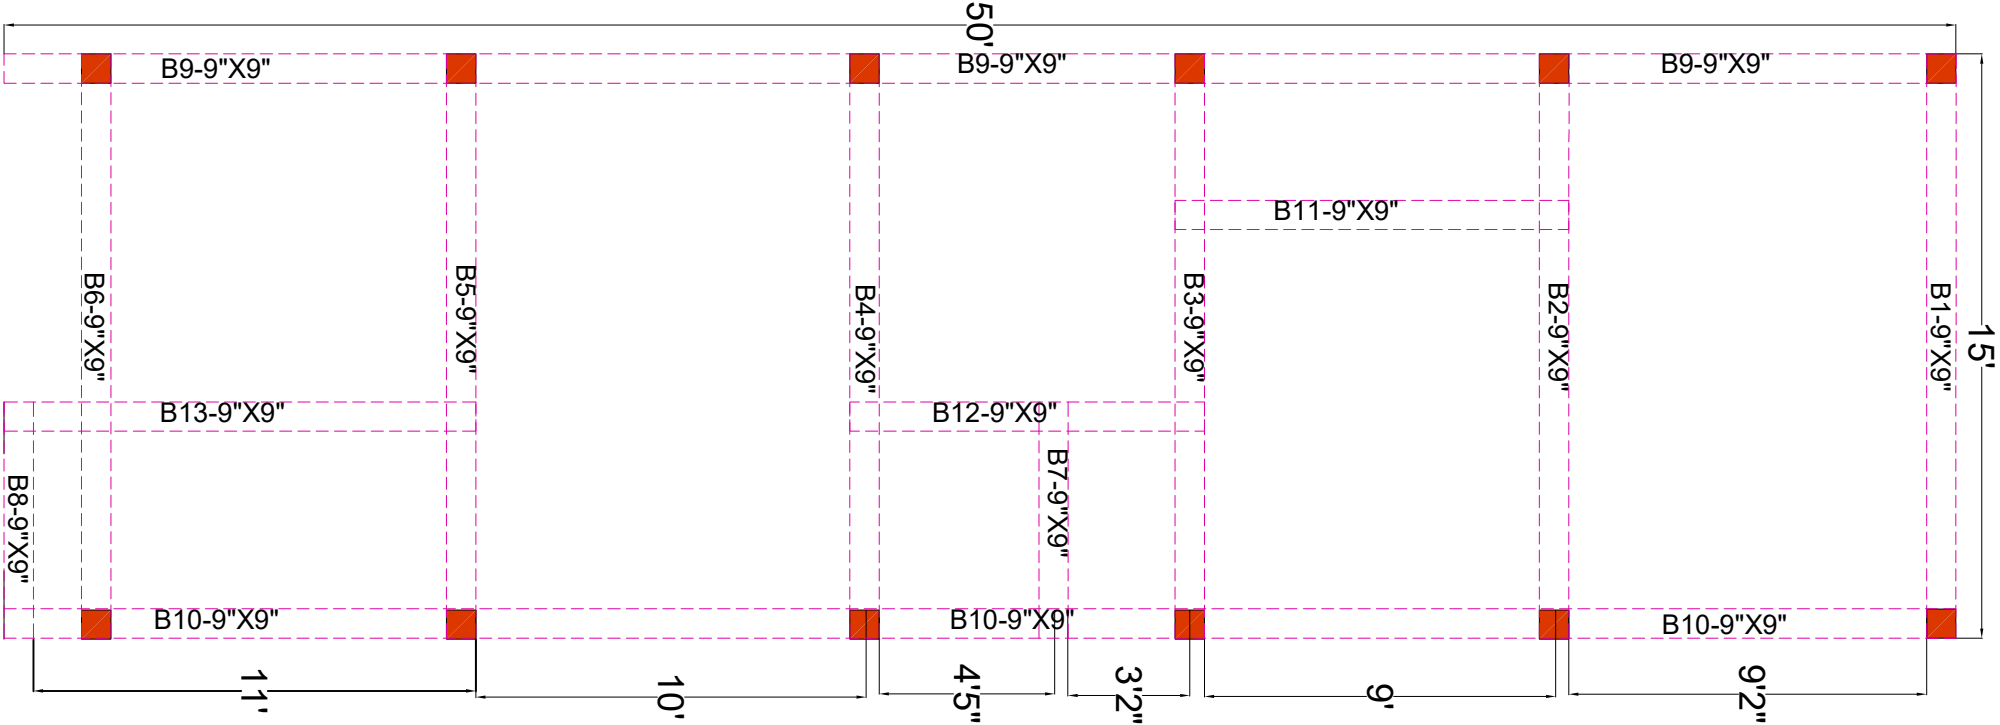

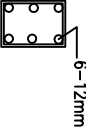SHEDULE OF REINFORCEMENT FOR BEAM			
TYPE	SIZE	SECTION	STIRRUP
B1	9"X9"		8mm@6" c/c