

- Instructions:**
- All dimensions are in ft./inches.
 - All indicates levels are finished levels.
 - All dimensions to be read and not scaled. This drawing is to be copyright of the designer.
 - This drawing is to be read as per designers specification.
 - All dimensions to be verified on site, any discrepancies to be reported immediately.
 -

CLIENT NAME:

.....

DATE:.

TITLE:

Column layout plan

PLAN BY:




Er. Prakhar Mishra



Email: mishraprakhar278@gmail.com

Youtube: Prakhar Architecture

Instagram: Prakhar_Architecture

Website: prakhararchitecture.com

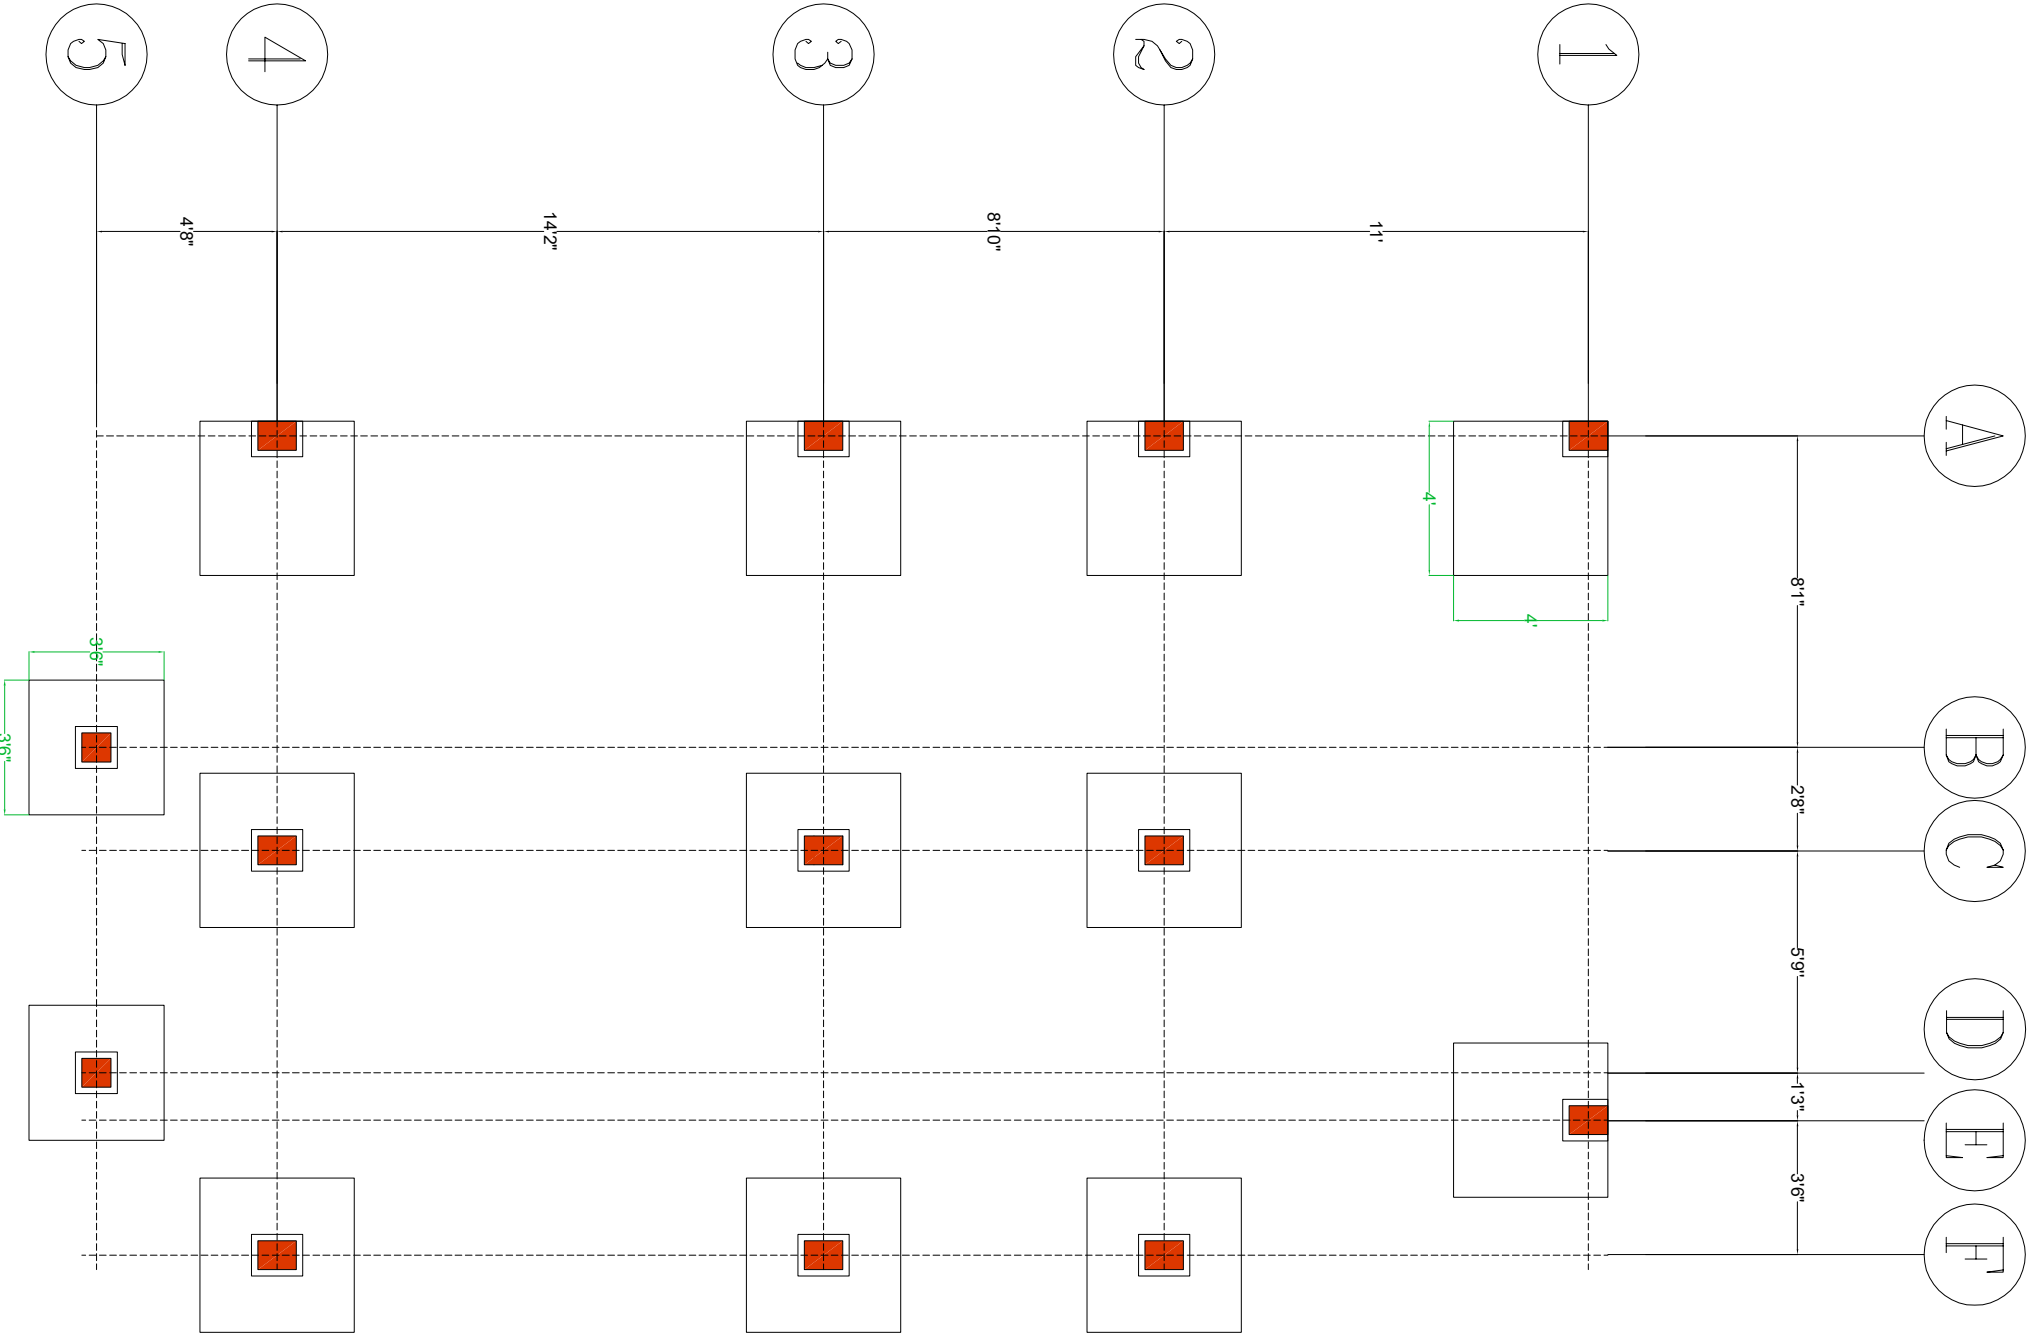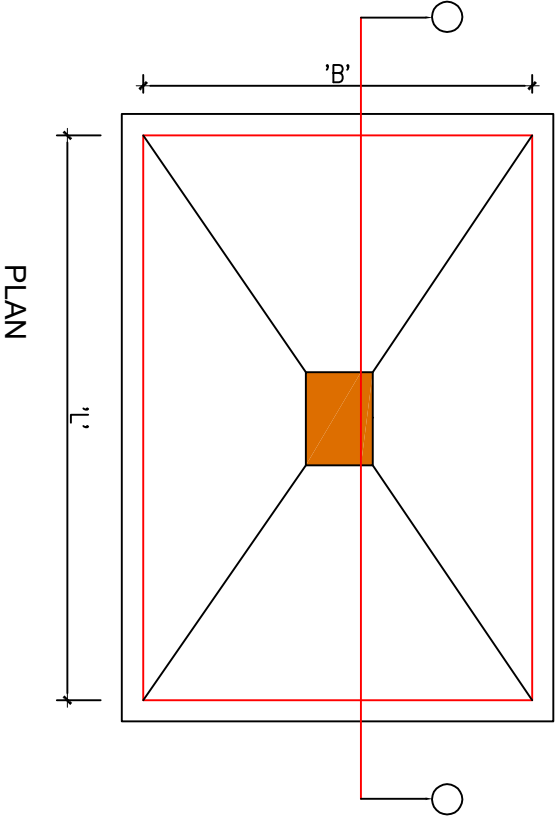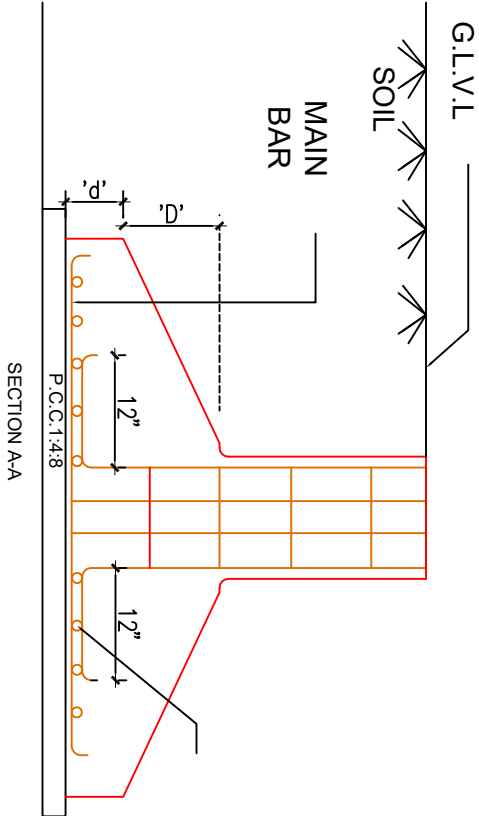

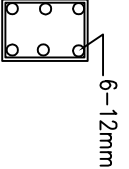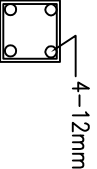SHEDULE OF REINFORCEMENT FOR COLUMNS			
TYPE	SIZE	SECTION	STIRRUP
C1	9" X 12"		10mm@6" c/c
C2	9" X 9"		10mm@6" c/c

TYPICAL FOOTING DETAIL OF COLUMN

Type	Size	Length	Width	depth (D)	depth (d)	Main bars	Distribution bar
F1	4'6" X 4'6" X 4'6"	4'	4'	2'	8"	10mm@6" c/c	10mm@6" c/c
F2	3'6" X 3'6" X 3'6"	3'	3'	2'	8"	10mm@6" c/c	10mm@6" c/c