

Instructions:

- 1. All dimensions are in ft./inches.
- 2. All indicates levels are finished levels.
- 3. All dimensions to be read and not scaled. This drawing is to be copyright of the designer.
- 5. This drawing is to be read as per designers specification.
- 6. All dimensions to be verified on site,any discrepancies to be reported immediately.

CLIENT NAME:

.....

DATE:.

TITLE:

Column layout plan

Er. Prakhnar Mishra




PLAN BY:

Email: mishraprakhnar278@gmail.com


Youtube: Prakhnar Architecture

Instagram:Prakhnar_Architecture

Website: prakhnararchitecture.com

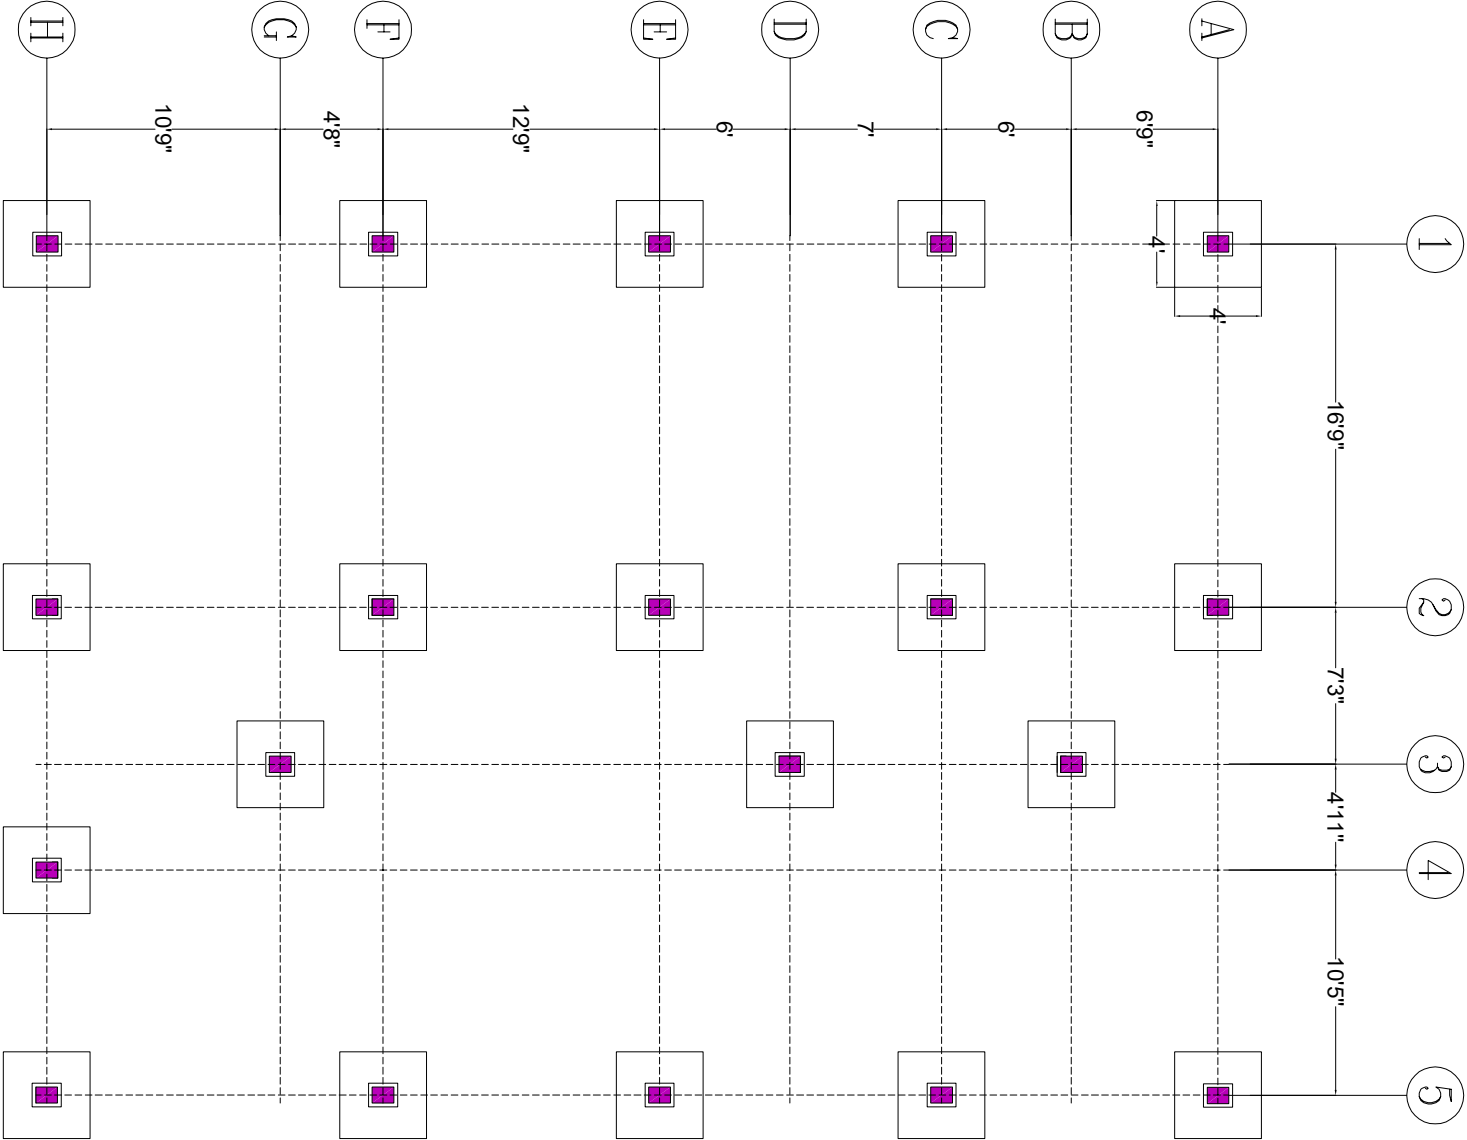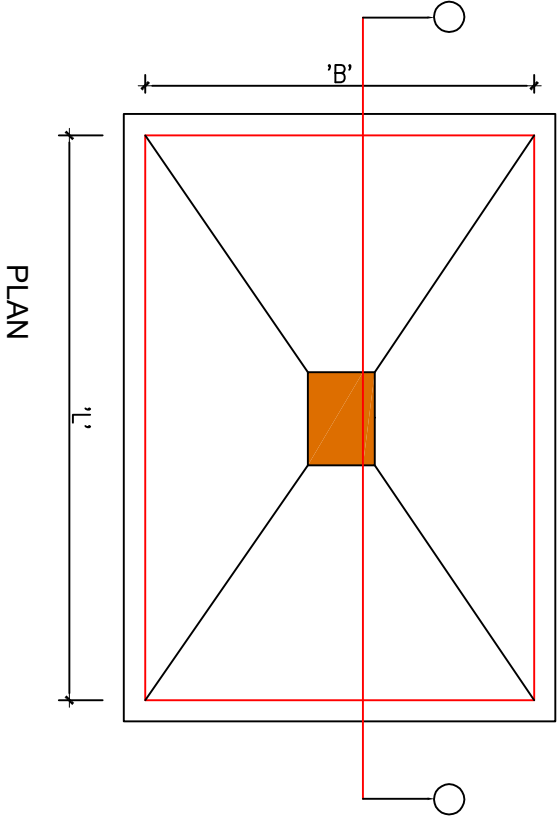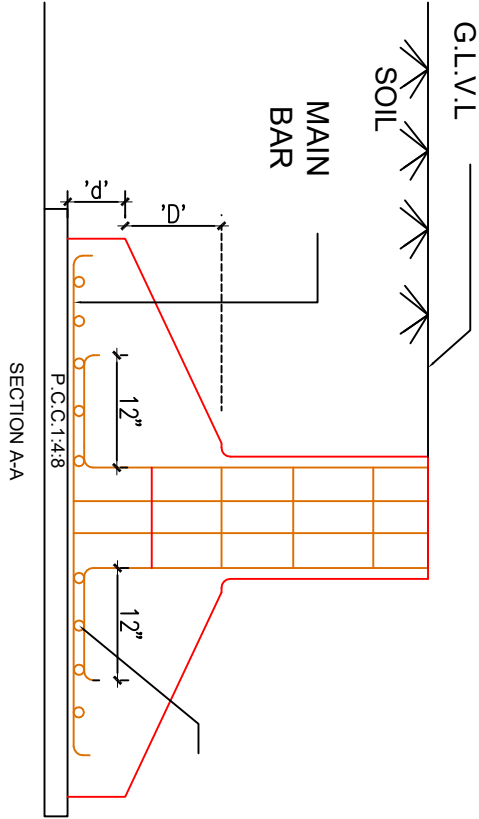

SCHEDULE OF REINFORCEMENT FOR COLUMNS

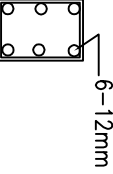TYPE	SIZE	SECTION	STIRRUP
C1	9" X 12"	 6-12mm	10mm@6" c/c

TYPICAL FOOTING DETAIL OF COLUMN

Type	Size	Length	Width	depth (D)	depth (d)	Main bars	Distribution bar
F1	4'6" X 4'6" X 4'6"	4'	4'	2'	8"	10mm@6" c/c	10mm@6" c/c