

Instructions:

- 1. All dimensions are in ft./inches.
- 2. All indicates levels are finished levels.
- 3. All dimensions to be read and not scaled.
- 4. This drawing is to be copyright of the designer.
- 5. This drawing is to be read as per designers specification.
- 6. All dimensions to be verified on site,any discrepancies to be reported immediately.

CLIENT NAME:

.....


DATE:..


TITLE:

Beam Plan

PLAN BY:

Er. Prakhhar Mishra

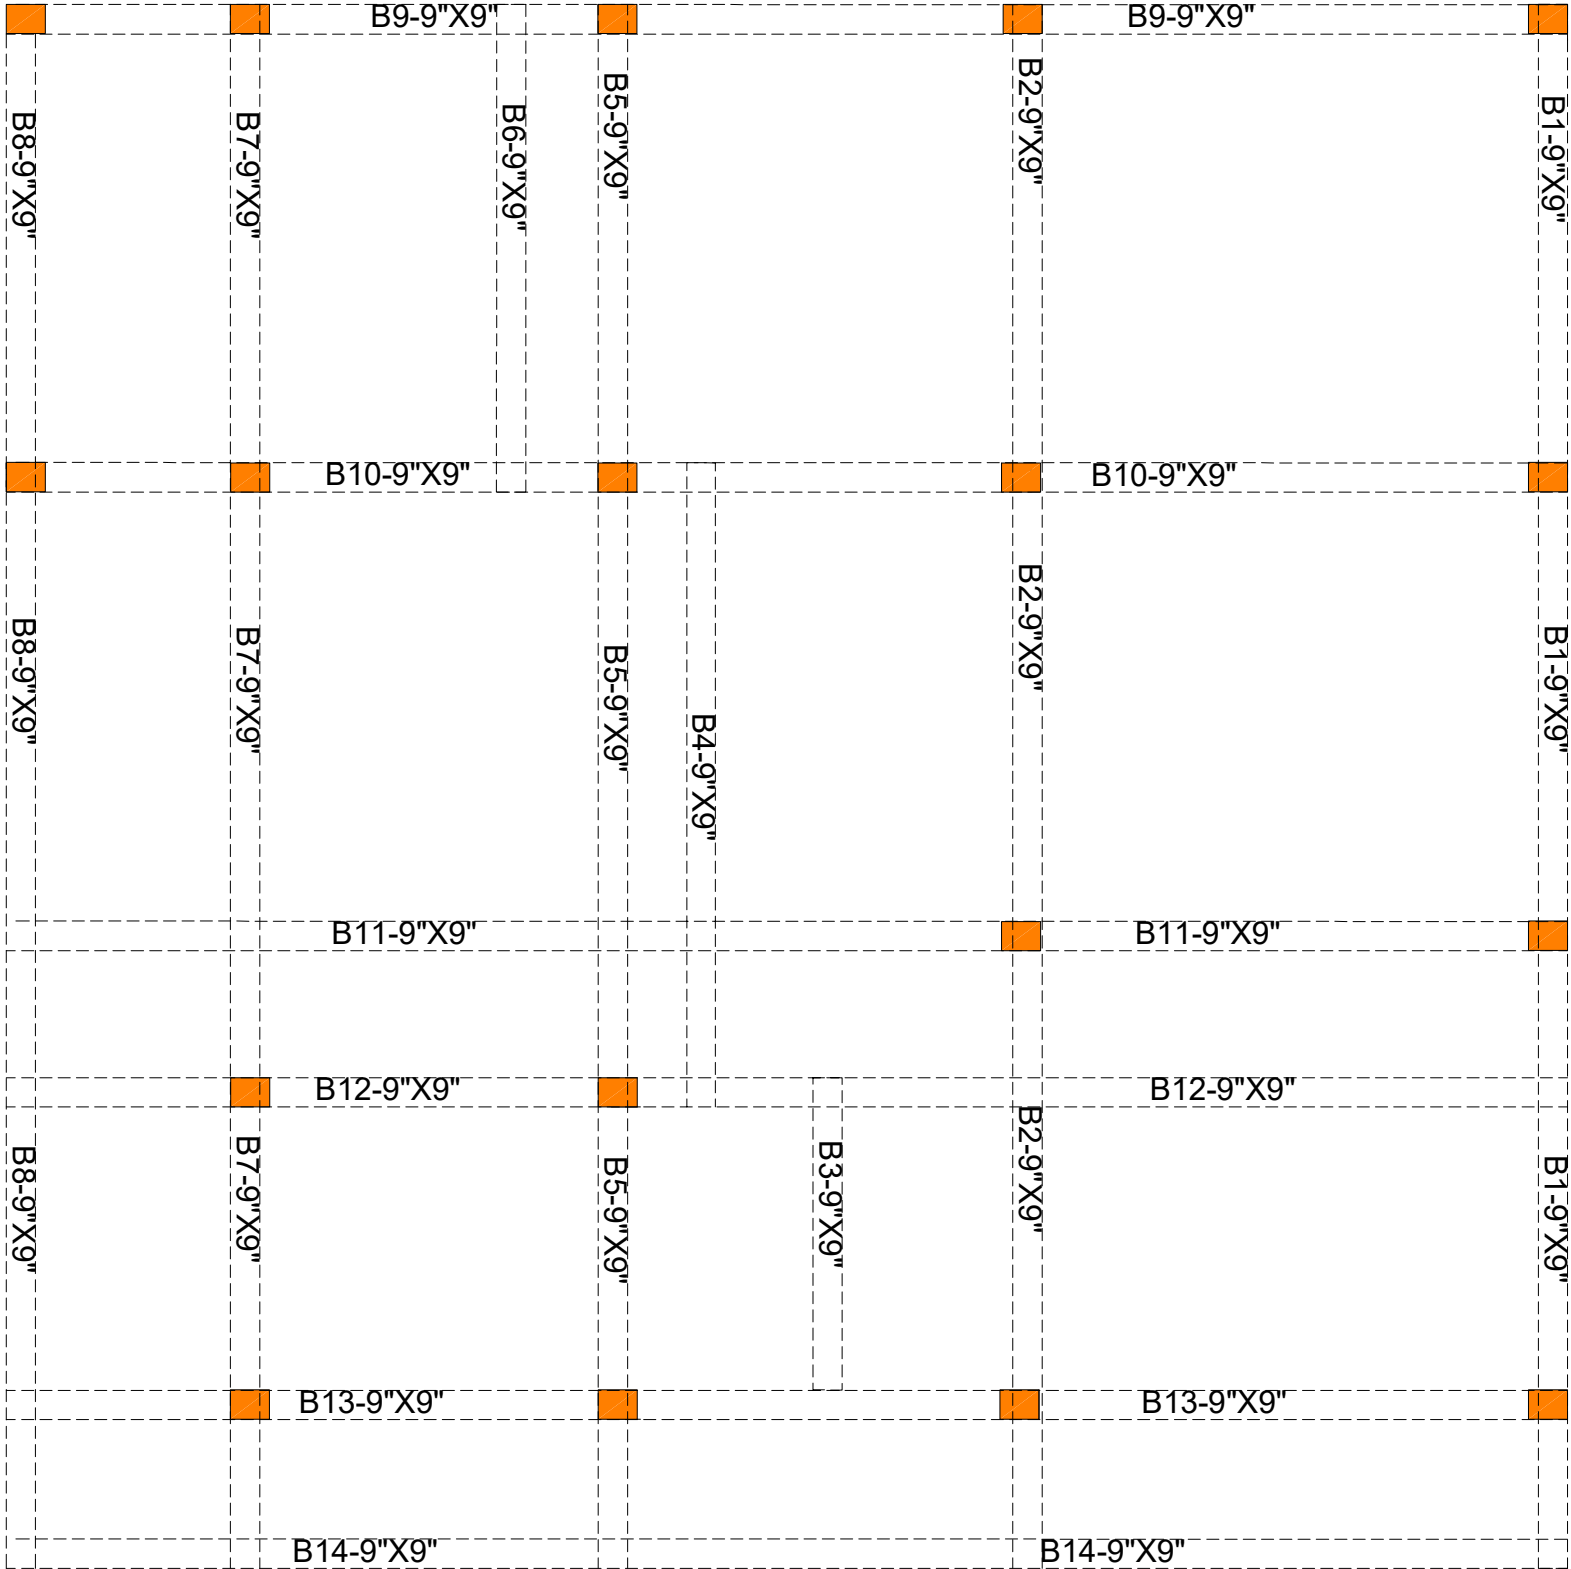

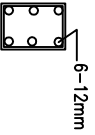SHEDULE OF REINFORCEMENT FOR BEAM			
TYPE	SIZE	SECTION	STIRRUP
B1	9"X9"		8mm@6" c/c

Email:mishraprakhhar278@gmail.com

Youtube: Prakhhar Architecture

Instagram:Prakhhar_Architecture

Website: prakhhararchitecture.com