


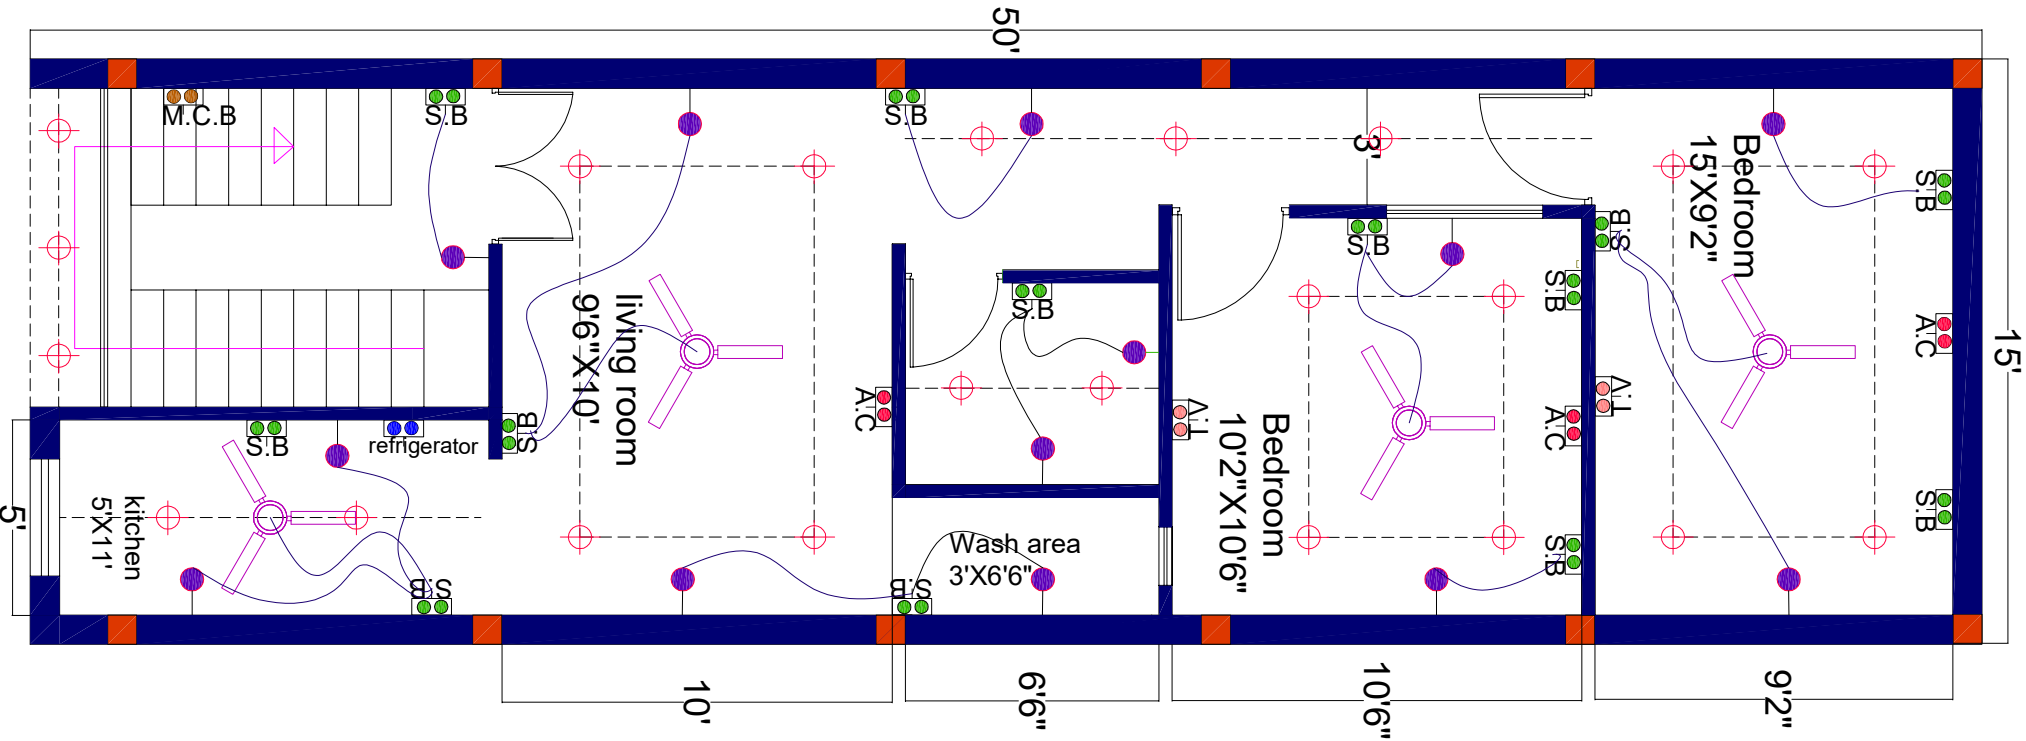

Instructions:

1. All dimensions are in ft./inches.
2. All indicates levels are finished levels.
3. All dimensions to be read and not scaled.
4. This drawing is to be copyright of the designer.
5. This drawing is to be read as per designers specification.
6. All dimensions to be verified on site,any discrepancies to be reported immediately.

CLIENT NAME:

DATE:.

TITLE:.
electrical plan

PLAN BY:

Er. Prakhar Mishra

Email:mishraprakhar278@gmail.com
Youtube: Prakhar Architecture
Instagram:Prakhar_Architecture
Website: prakhararchitecture.com