


- Instructions:**
1. All dimensions are in ft./inches.
 2. All indicates levels are finished levels.
 3. All dimensions to be read and not scaled.
 4. This drawing is to be copyright of the designer.
 5. This drawing is to be read as per designers specification.
 6. All dimensions to be verified on site,any discrepancies to be reported immediately.

CLIENT NAME:

DATE:.

TITLE:.
Ground floor plan

PLAN BY:
Er. Prakhhar Mishra

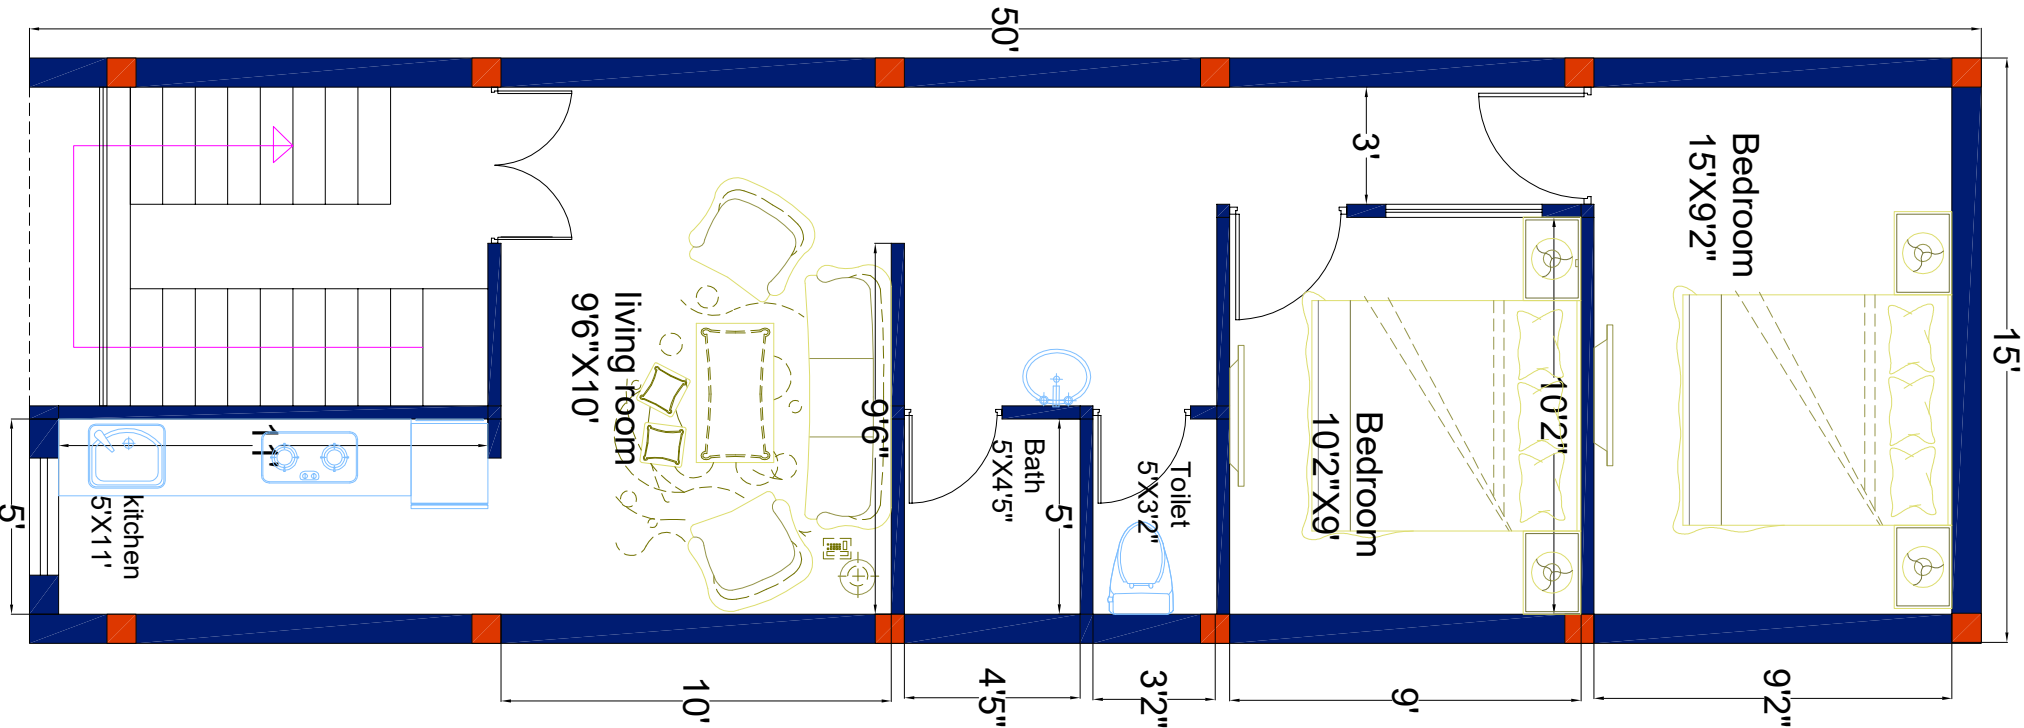

Email:mishraprakhhar278@gmail.com
Youtube: Prakhhar Architecture
Instagram:Prakhhar_Architecture
Website: prakhhararchitecture.com